


1ST FLOOR PLAN


SCALE: 1/4"=1'-0"

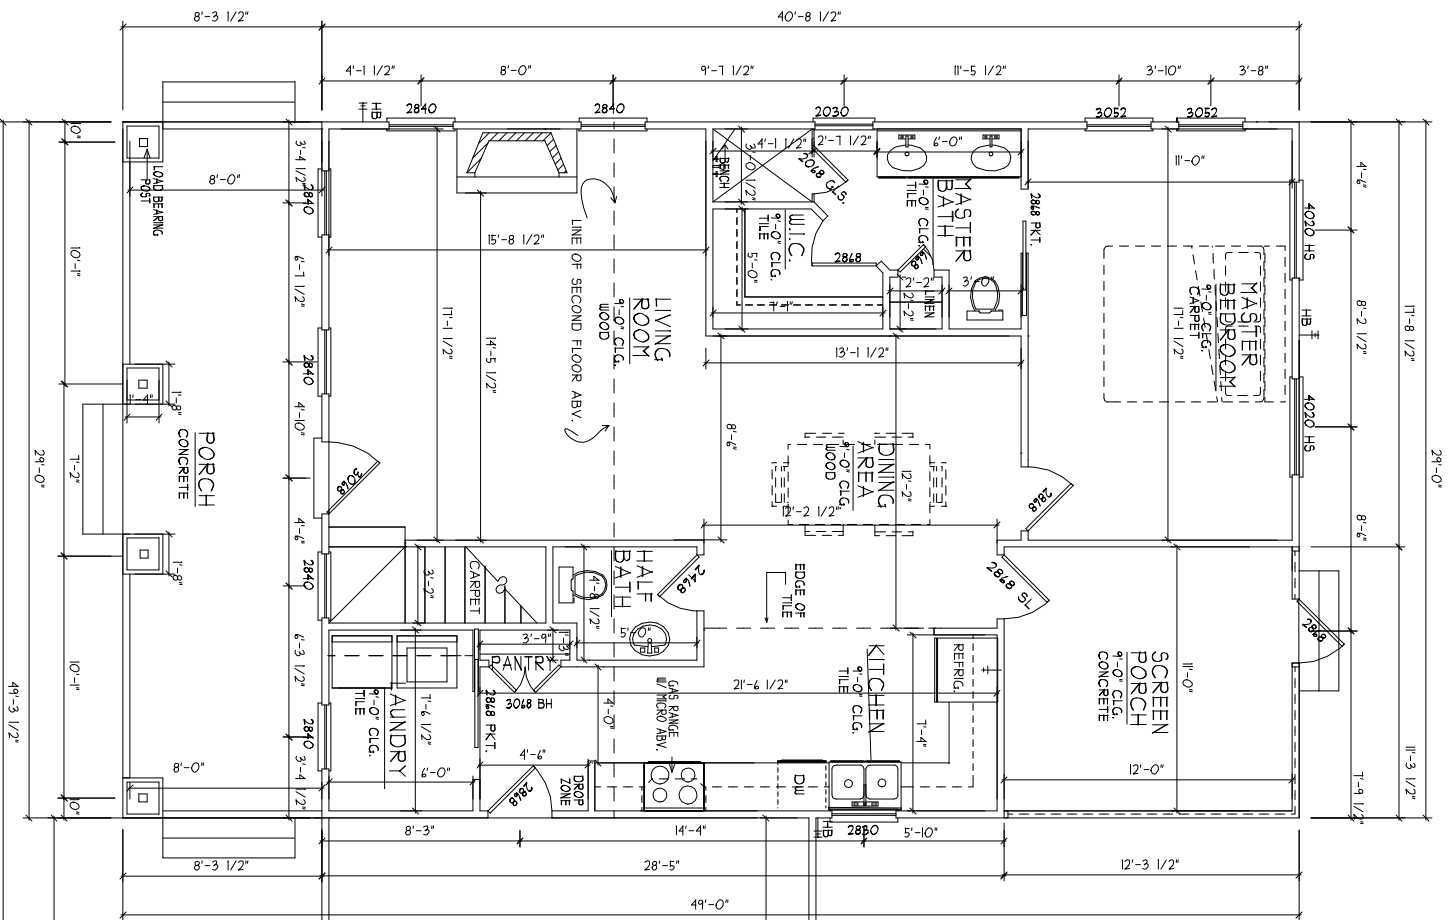

| AREA | SQ. FT. |
|------------------|---------|
| 1ST FLOOR | 1009 |
| 2ND FLOOR | 421 |
| TOTAL H.I.G. | 1435 |
| SCREEN PORCH | 139 |
| PORCH | 240 |
| TOTAL UNDER ROOF | 2014 |


2ND FLOOR PLAN

SCALE: 1/4"=1'-0"

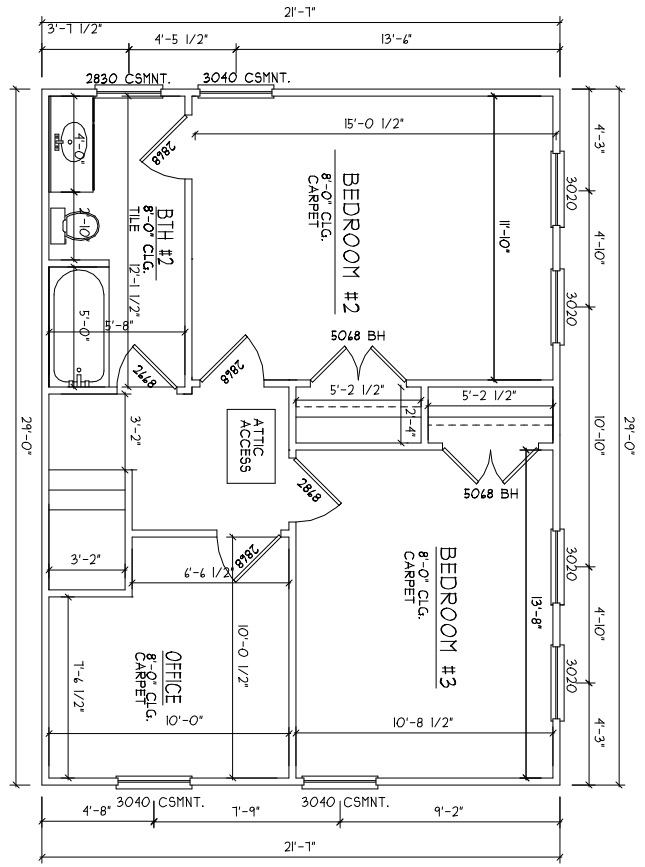

ROOF PLAN

SCALE: 1/8"=1'-0"

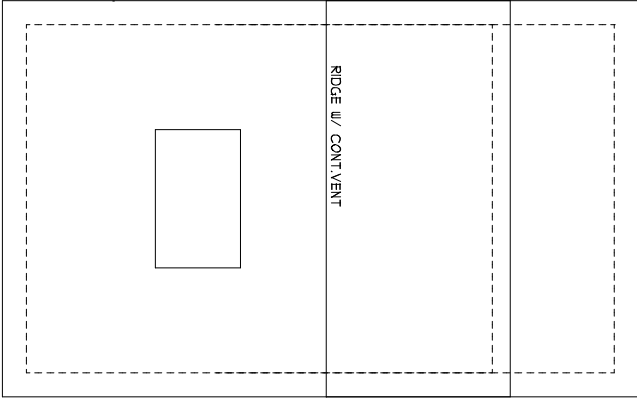

TYPICAL NOTE:

1. PLATE HEIGHT = 9'-0" ON 1ST FLR; 8'-0" ON 2ND FLR
2. OVERHANG = 2'-0" ON 1ST FLR; 1'-4" ON 2ND FLR
3. ROOF FLOOR ROOF ON DAMAGED AREA SHALL BE OVER WINDOWS;
4. ROOF TRUSSES TO BE DESIGNED BY LICENSED ENGINEER IN COMPLIANCE W/ ALL APPLICABLE CODES.